



Proposed Residential Layout in D.No.1405/A,1406/2A,
in Tadikonda Village,Tadikonda Mandal,Guntur District.

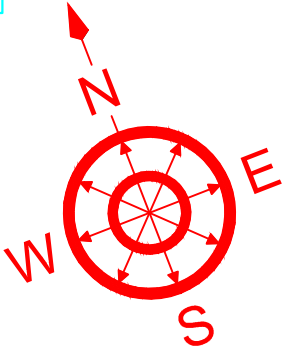

PRO. 60' WIDE ROAD AS PER MASTER PLAN

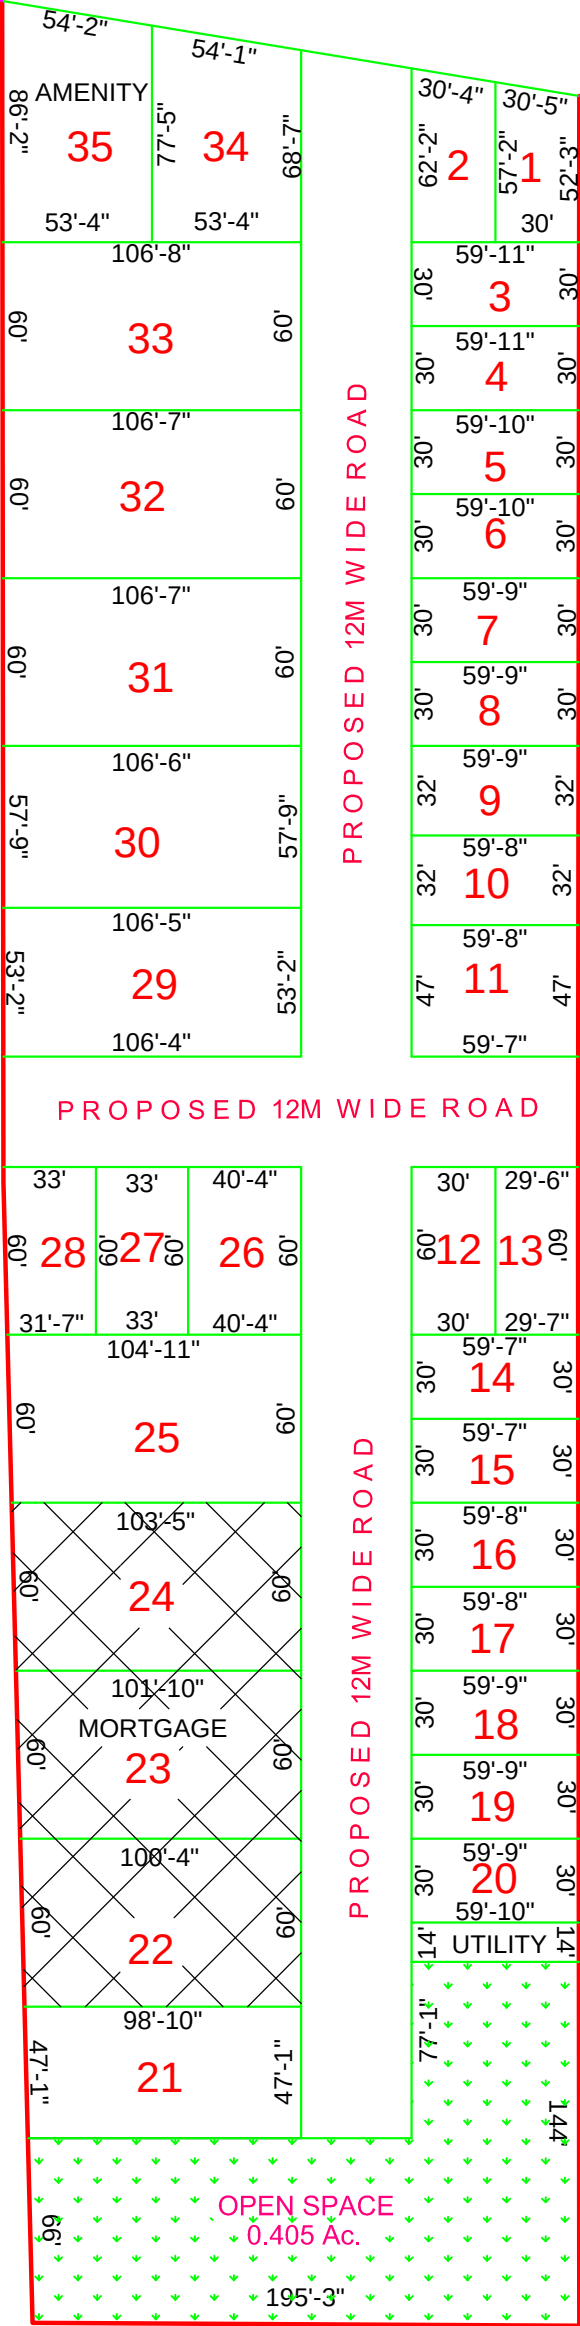

PLOT	EXTENT Sq.YARDS
1	182. 40
2	198. 59
3	199. 70
4	199. 55
5	199. 43
6	199. 32
7	199. 24
8	199. 13
9	212. 25
10	212. 12
11	311. 23
12	200. 00
13	196. 90
14	198. 64
15	198. 76
16	198. 88
17	199. 00
18-19	199. 12
20	199. 36
21	513. 24

PLOT	EXTENT Sq.YARDS
22	663. 75
23	673. 98
24	684. 21
25	694. 45
26	268. 90
27	220. 00
28	215. 73
29	628. 83
30	683. 54
31	710. 12
32	710. 54
33	710. 96
34	432. 60
35	485. 15